



FRONT ELEVATION
SCALE: 1/8" = 1'-0"



REAR ELEVATION
SCALE: 1/8" = 1'-0"



ABRUZZO

THOMAS
BEERY
ARCHITECTS, INC.
ARCHITECTS • INTERIORS • EXTERIORS

PRELIMINARY
NOT FOR CONSTRUCTION

ISSUED FOR PERMITS
APRIL 15, 2008
APRIL 16, 2008

PRELIMINARY
CONSTRUCTION
REVISION

EXTERIOR
ELEVATIONS

A-5.1

NO. 07107.00



Ⓐ LEFT ELEVATION
SCALE: 3/8" = 1'-0"



ABRUZZO

THOMAS
BEERY
ARCHITECTS, INC.
ARCHITECTS

PRELIMINARY
NOT FOR CONSTRUCTION


REVISIONS
MAY 15, 2008
APRIL 15, 2008
APRIL 16, 2008

PRELIMINARY
CONSTRUCTION
NOT FOR

EXTERIOR
ELEVATIONS

A-5.2

071107.00

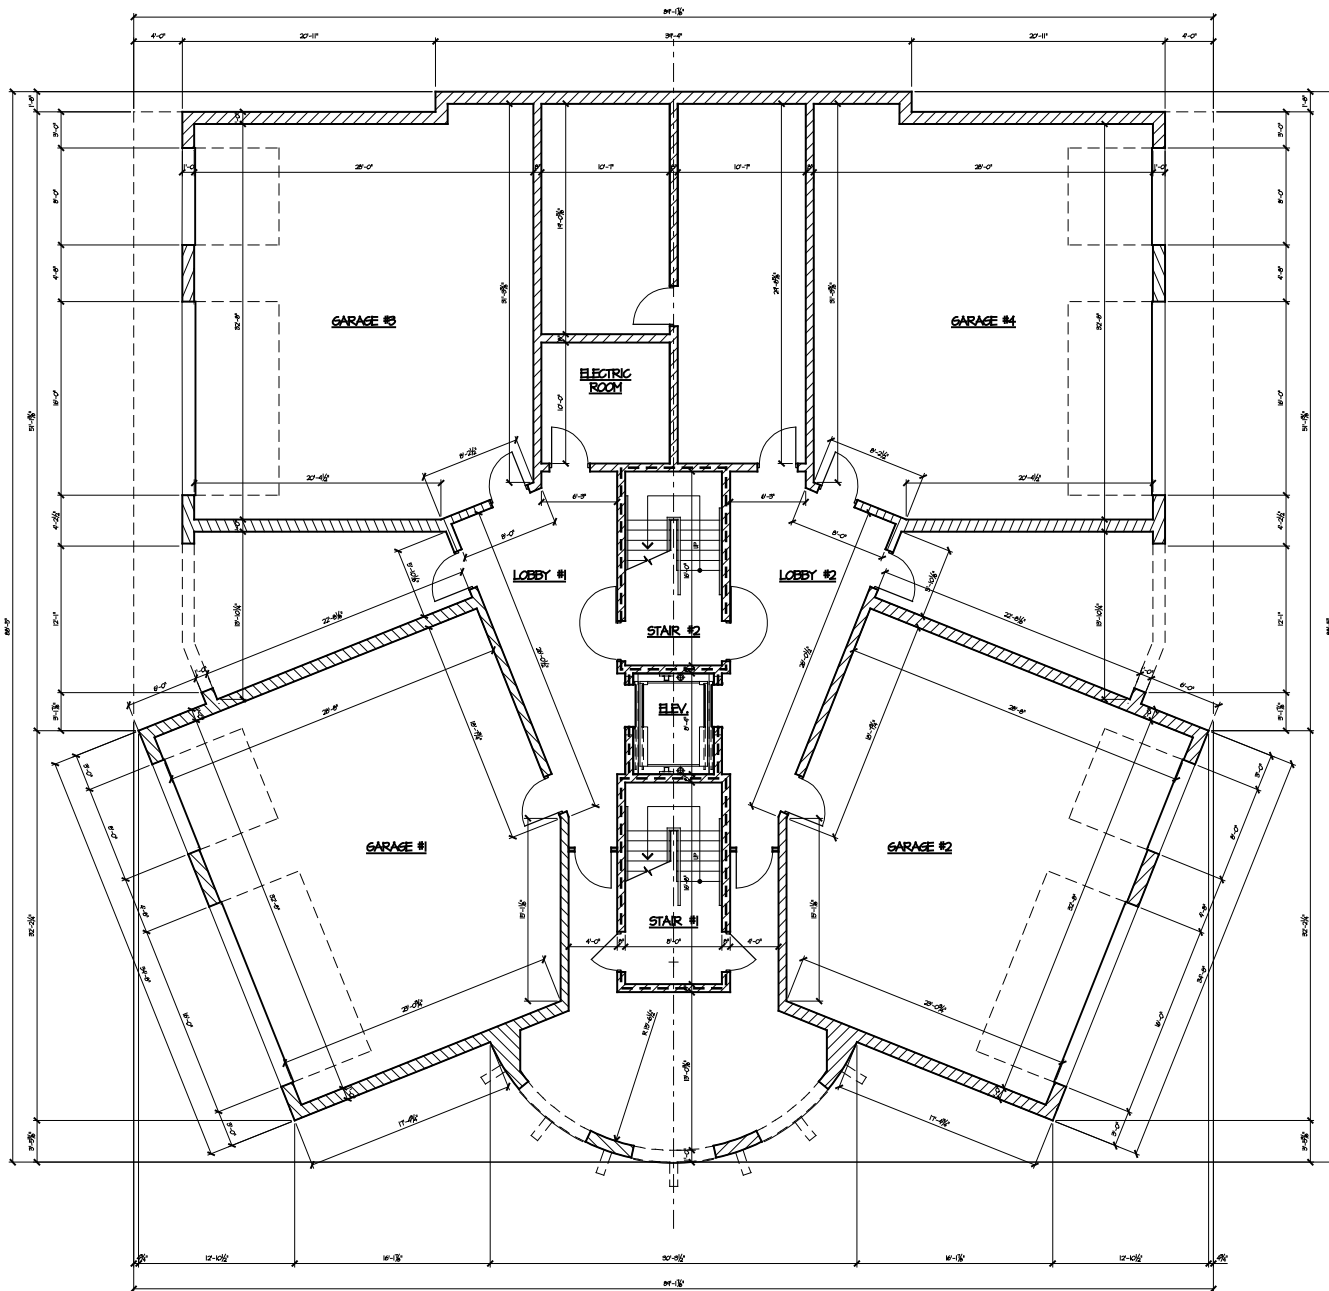

A GROUND FLOOR PLAN
SCALE: 1/4" = 1'-0"



ABRUZZO

THOMAS BEERY ARCHITECTS, INC.
1914 BENTLEY LANE • FAYETTEVILLE, MD 21734
301.336.7400

PRELIMINARY
NOT FOR CONSTRUCTION


DATE: MARCH 08, 2008
APRIL 08, 2008
APRIL 12, 2008

PRELIMINARY
CONSTRUCTION
FOR DESIGN

Drawing Title:
GROUND FLOOR PLAN

Drawing Number:
A-2

Job Number:
07107.00

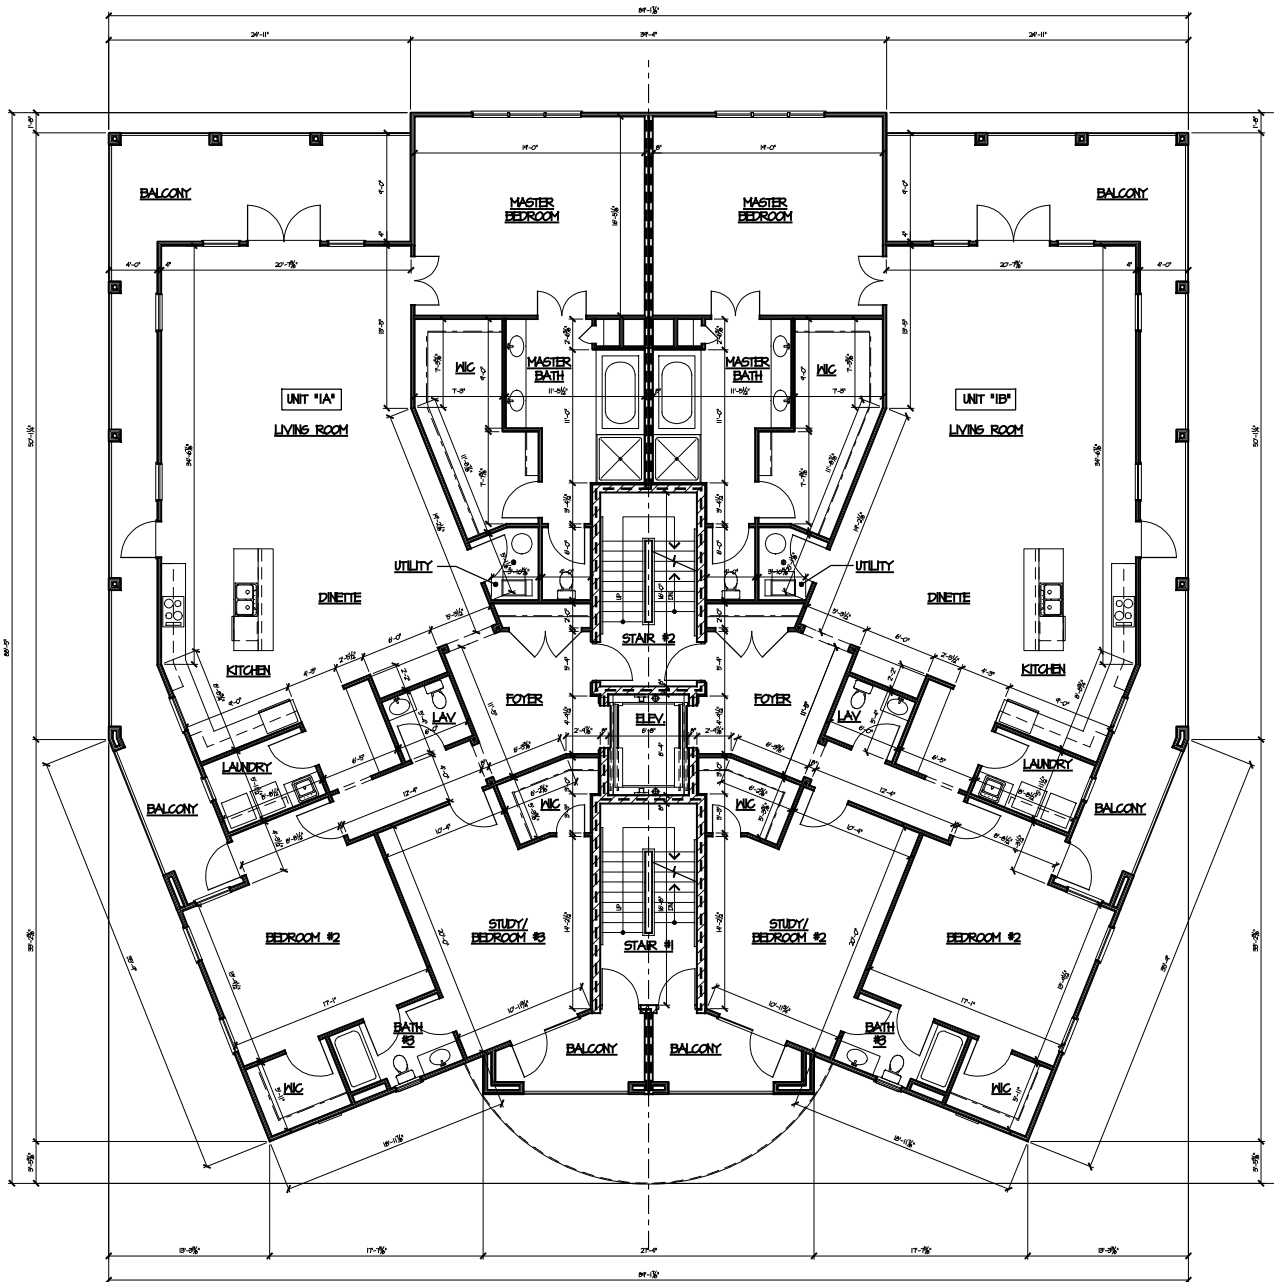

A FIRST FLOOR
SCALE: 3/8" = 1'-0"

PRELIMINARY
 NOT FOR CONSTRUCTION

MARCH 08, 2008
 APRIL 08, 2008
 APRIL 12, 2008

PRELIMINARY
 CONSTRUCTION
 NOT FOR

Drawing Title:
FIRST FLOOR PLAN

Drawing Number:
A-3

Job Number:
 07107.00